


GIFA = 28.9 m<sup>2</sup>

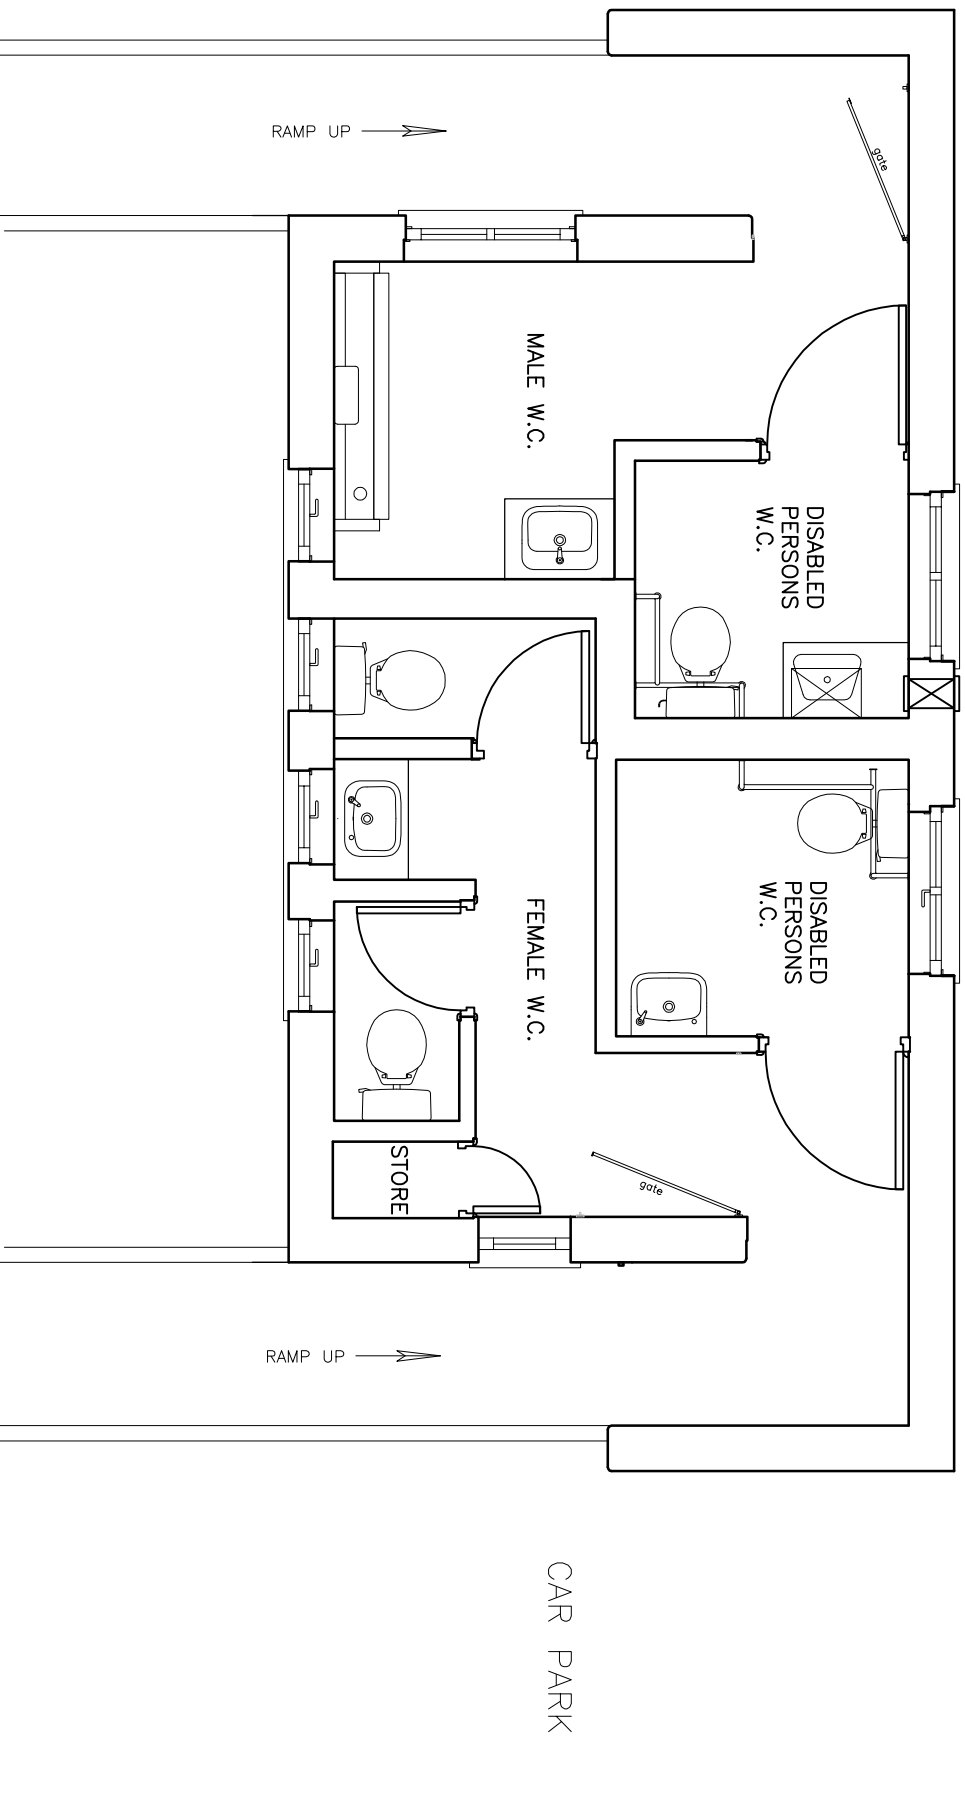

EAST DEVON  
DISTRICT COUNCIL  
www.eastdevon.gov.uk  
PROPERTY SERVICES

FOR CONTRACTORS INFORMATION:  
CONTRACTOR TO VERIFY ALL DIMENSIONS  
ON SITE BEFORE SETTING OUT. PREPARING  
SHOP DRAWINGS OR OTHERWISE COMMENCING  
WORK. NO DIMENSIONS FOR SETTING OUT  
ANY PART OF THE WORKS ARE TO BE SCALED  
FROM THIS DRAWING.

job:  
BROOK ROAD TOILETS  
BUDDLEIGH SALTERTON

drawing:  
FLOOR PLAN

scale:  
1:50 @ A4  
date:  
drawn:  
dwg No:  
rev: