


GIFA = 72.1 m²

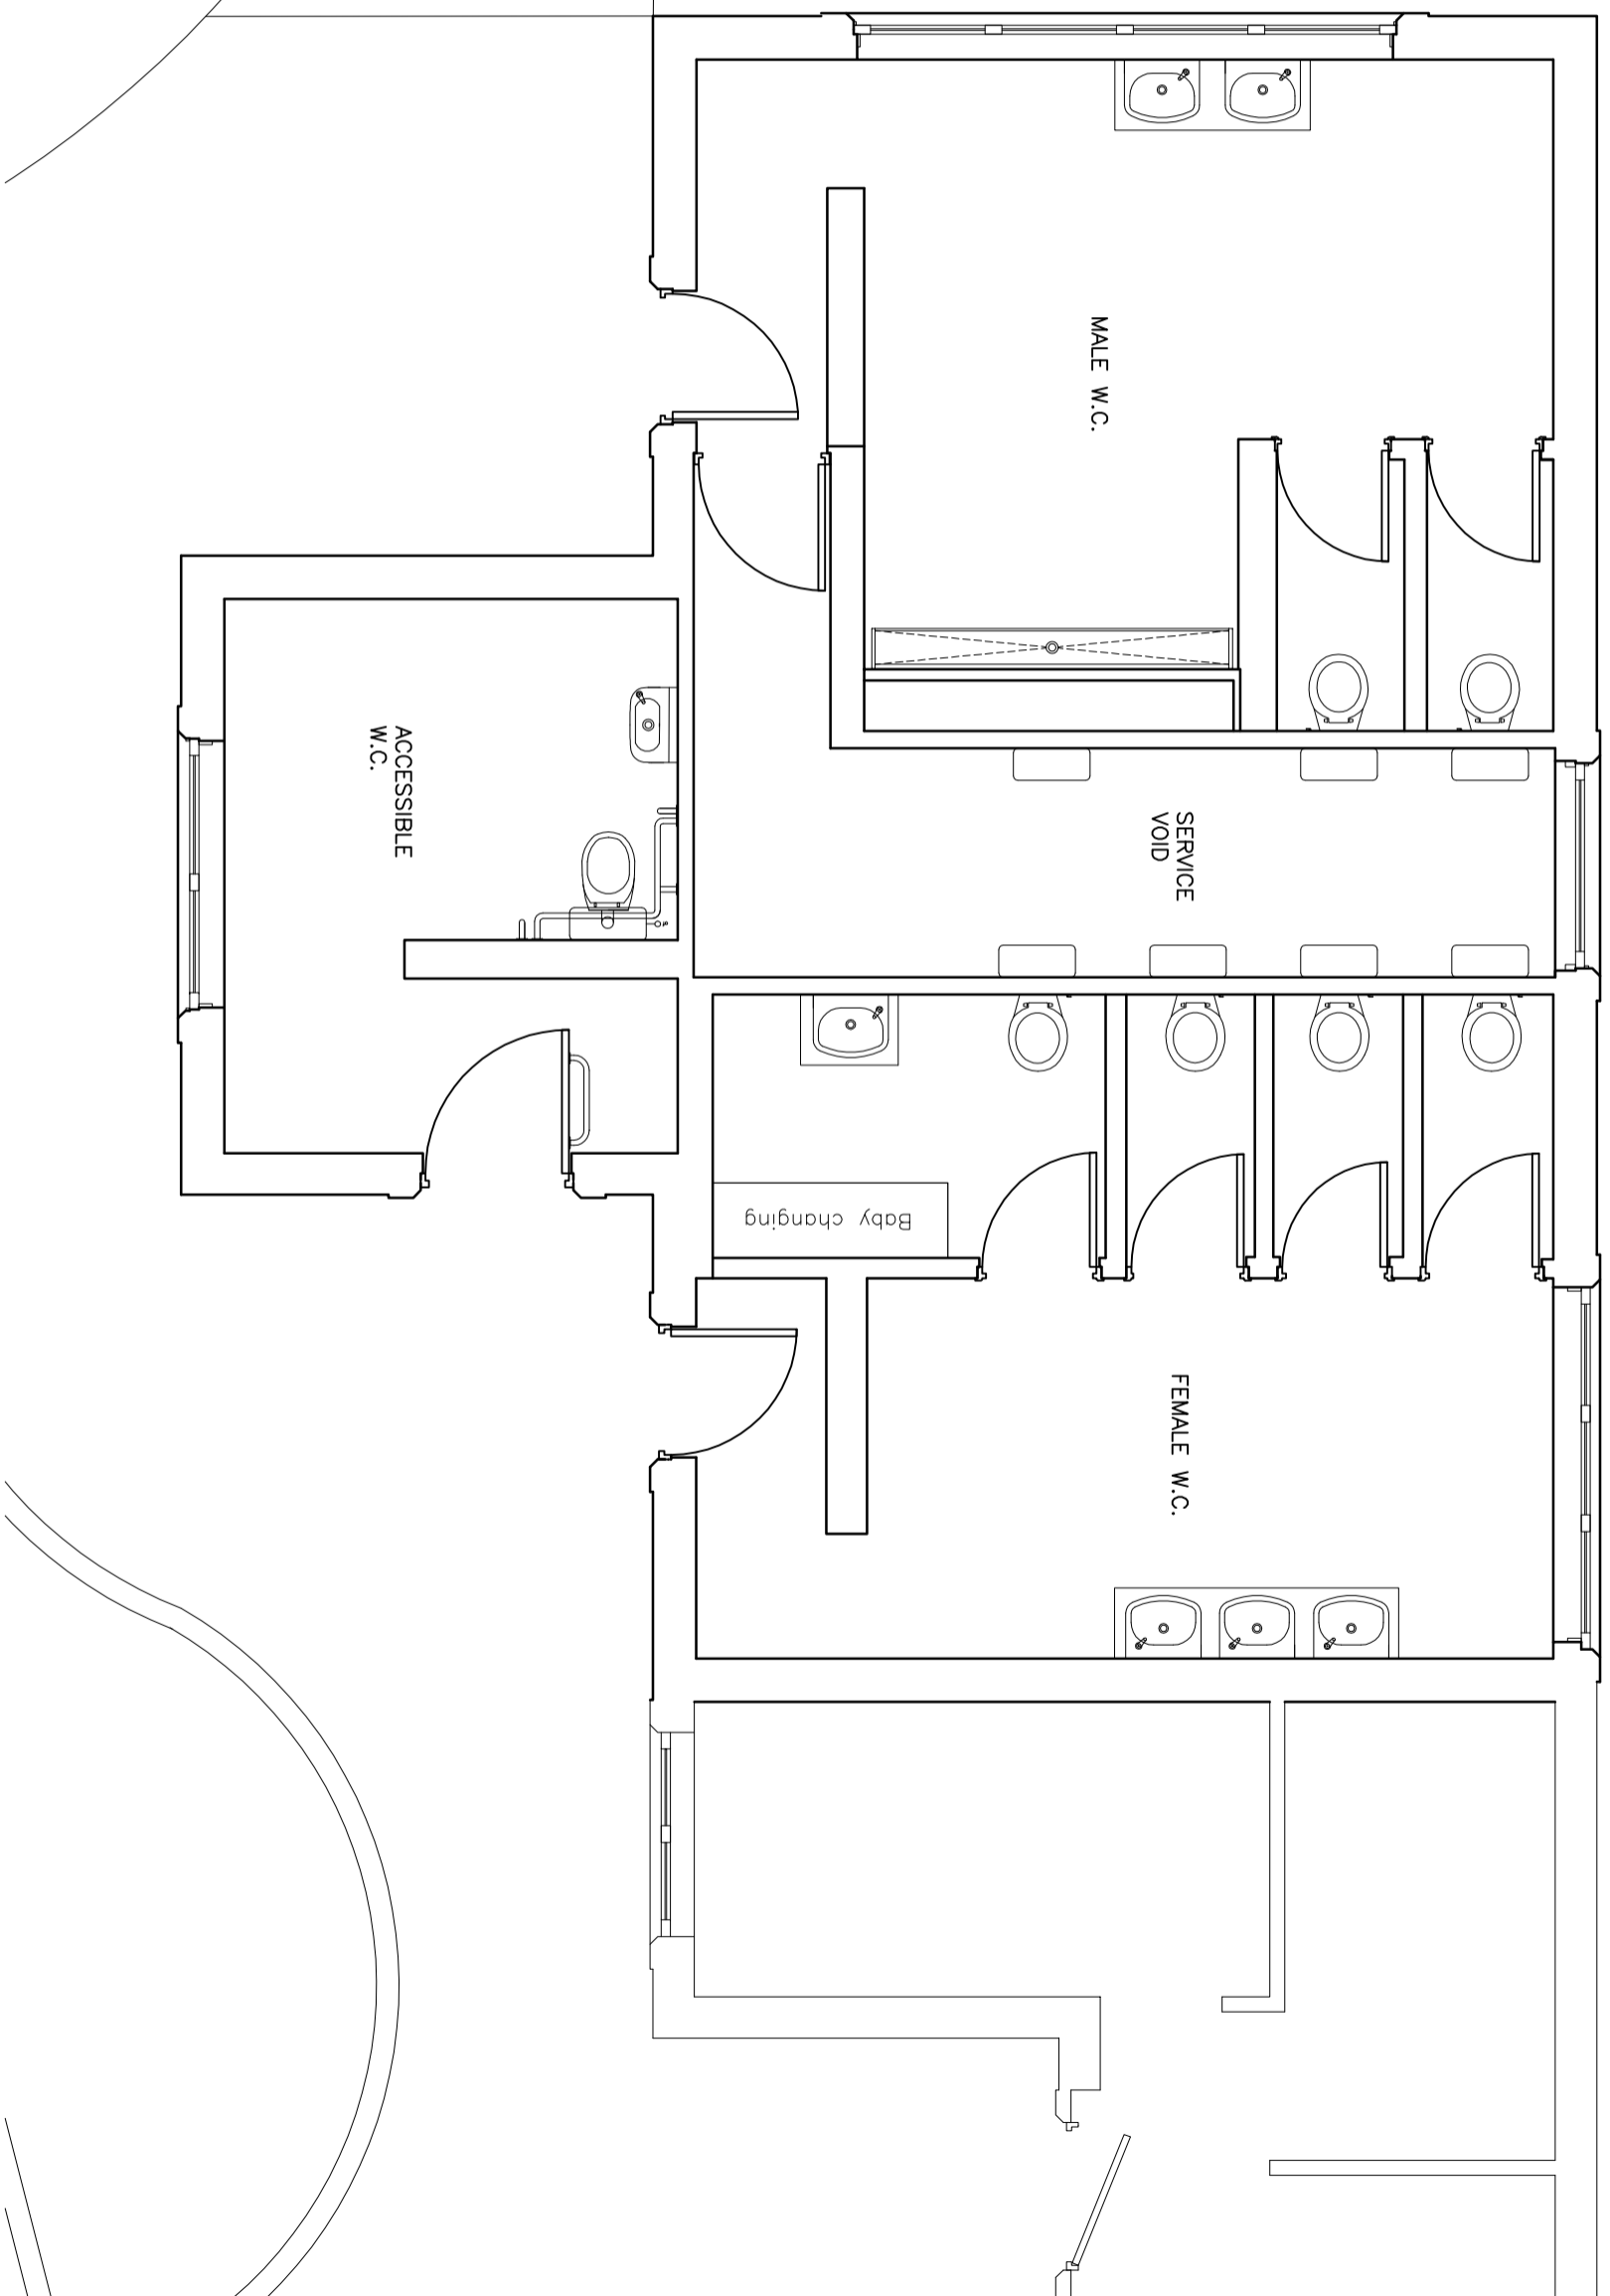

**EAST DEVON
DISTRICT COUNCIL**
www.eastdevon.gov.uk
PROPERTY SERVICES

FOR CONTRACTORS INFORMATION:
CONTRACTOR TO VERIFY ALL DIMENSIONS
ON SITE BEFORE SETTING OUT, PREPARING
SHOP DRAWINGS OR OTHERWISE COMMENCING
WORK. NO DIMENSIONS FOR SETTING OUT
FROM THIS DRAWING.

job:
IMPERIAL RECREATION GROUND
TOILETS
EXMOUTH

drawing:
FLOOR PLAN

| | |
|---------|-----------|
| scale: | 1:50 @ A3 |
| date: | |
| drawn: | |
| dwg No: | |
| rev: | |