


GIFA = 57.9 m²

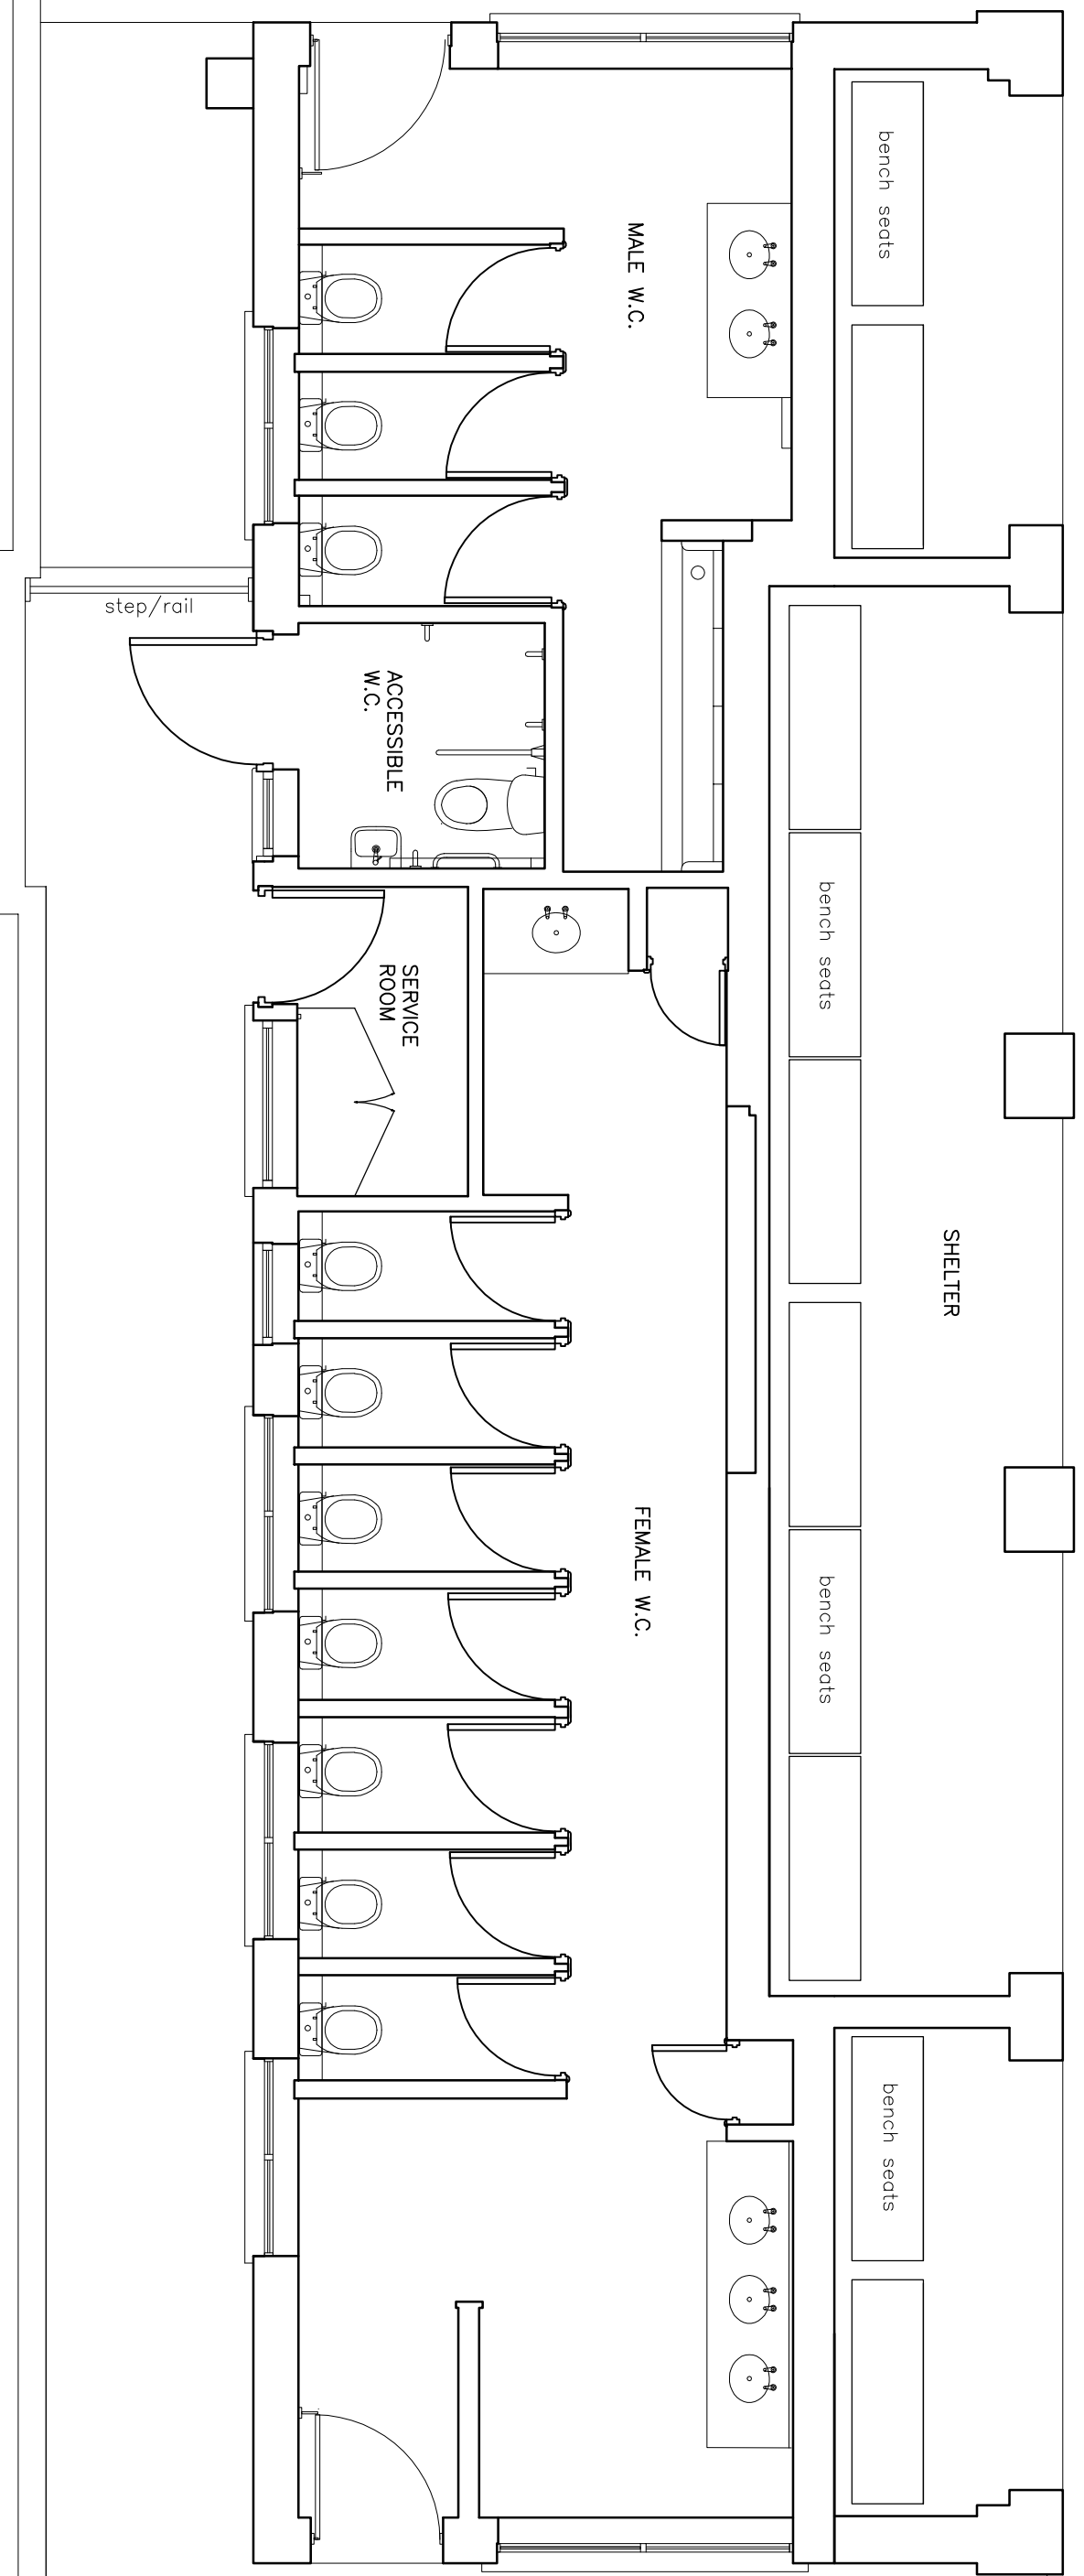

**EAST DEVON
DISTRICT COUNCIL**
www.eastdevon.gov.uk

PROPERTY SERVICES

FOR CONTRACTORS INFORMATION:
CONTRACTOR TO VERIFY ALL DIMENSIONS
ON SITE BEFORE SETTING OUT, PREPARING
SHOP DRAWINGS OR OTHERWISE COMMENCING
WORK. NO DIMENSIONS FOR SETTING OUT
ANY PART OF THE WORKS ARE TO BE SCALED
FROM THIS DRAWING.

job:
PORT ROYAL TOILETS
SIDMOUTH

drawing:
FLOOR PLAN

scale:
1:50 @ A3

date:

drawn:

dwg No:

rev: