


GIFA = 37.1 m<sup>2</sup>

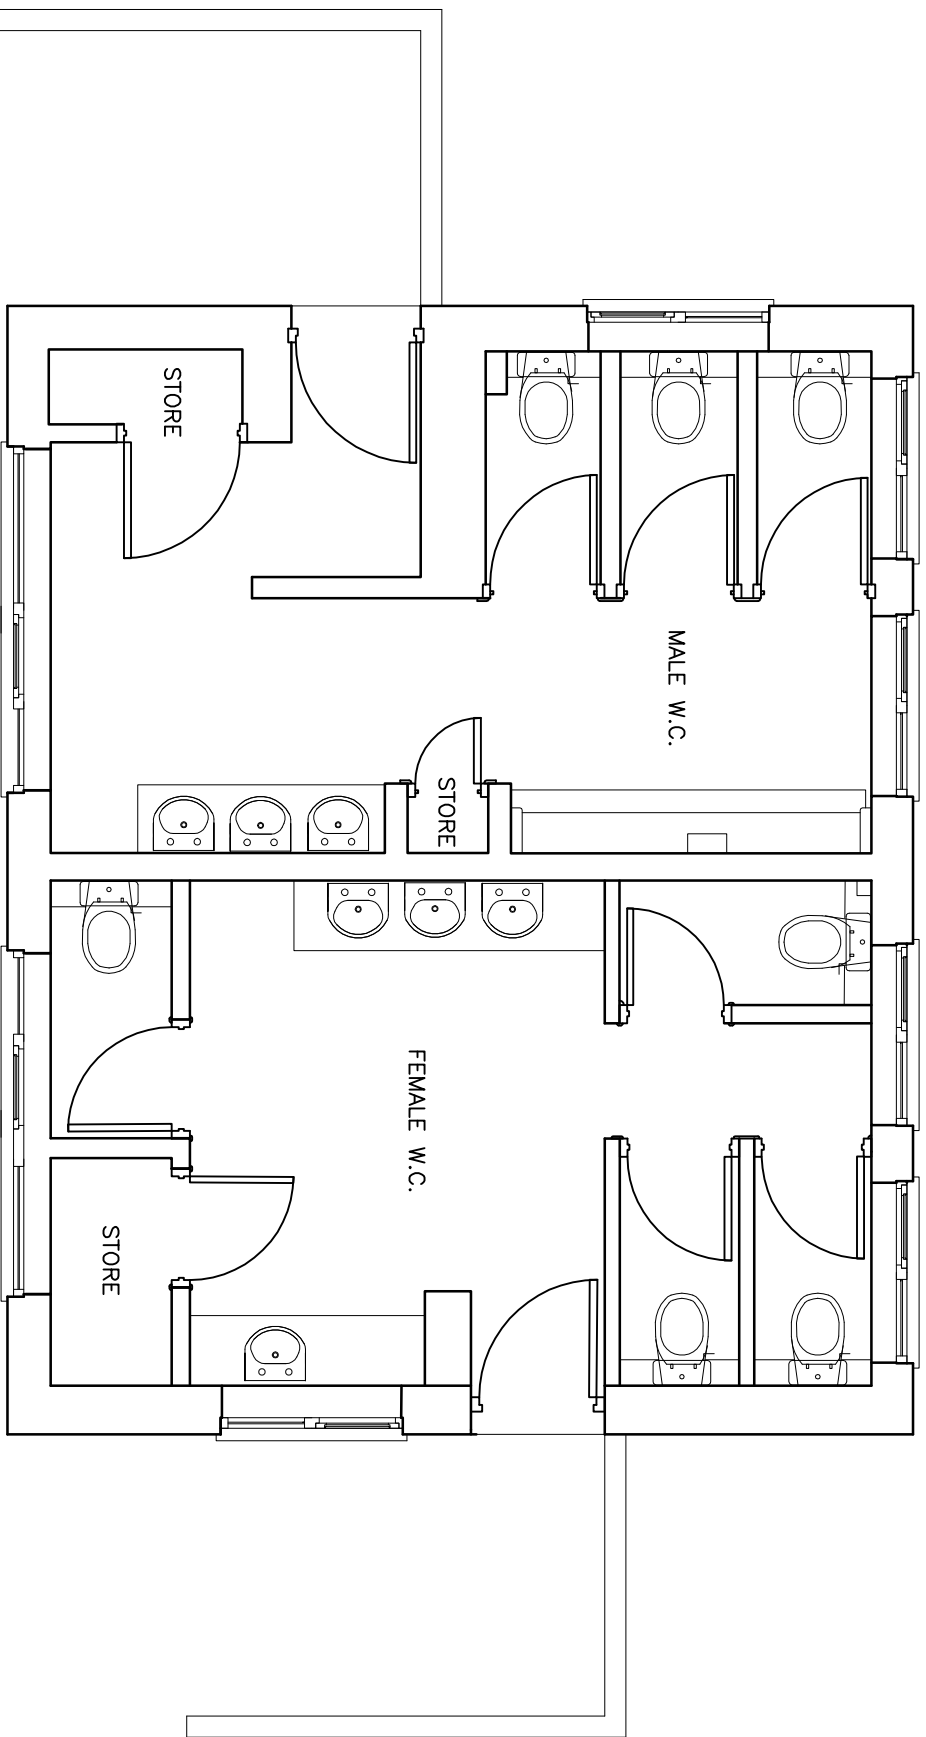

EAST DEVON

DISTRICT COUNCIL

www.eastdevon.gov.uk

PROPERTY SERVICES

FOR CONTRACTORS INFORMATION:

CONTRACTOR TO VERIFY ALL DIMENSIONS ON SITE BEFORE SETTING OUT. PREPARING SHOP DRAWINGS OR OTHERWISE COMMENCING WORK. NO DIMENSIONS FOR SETTING OUT ANY PART OF THE WORKS ARE TO BE SCALED FROM THIS DRAWING.

job:

SEATON HOLE TOILETS  
SEATON

drawing:

FLOOR PLAN

scale:

1:50 @ A4

date:

drawn:

dwg No:

rev: